
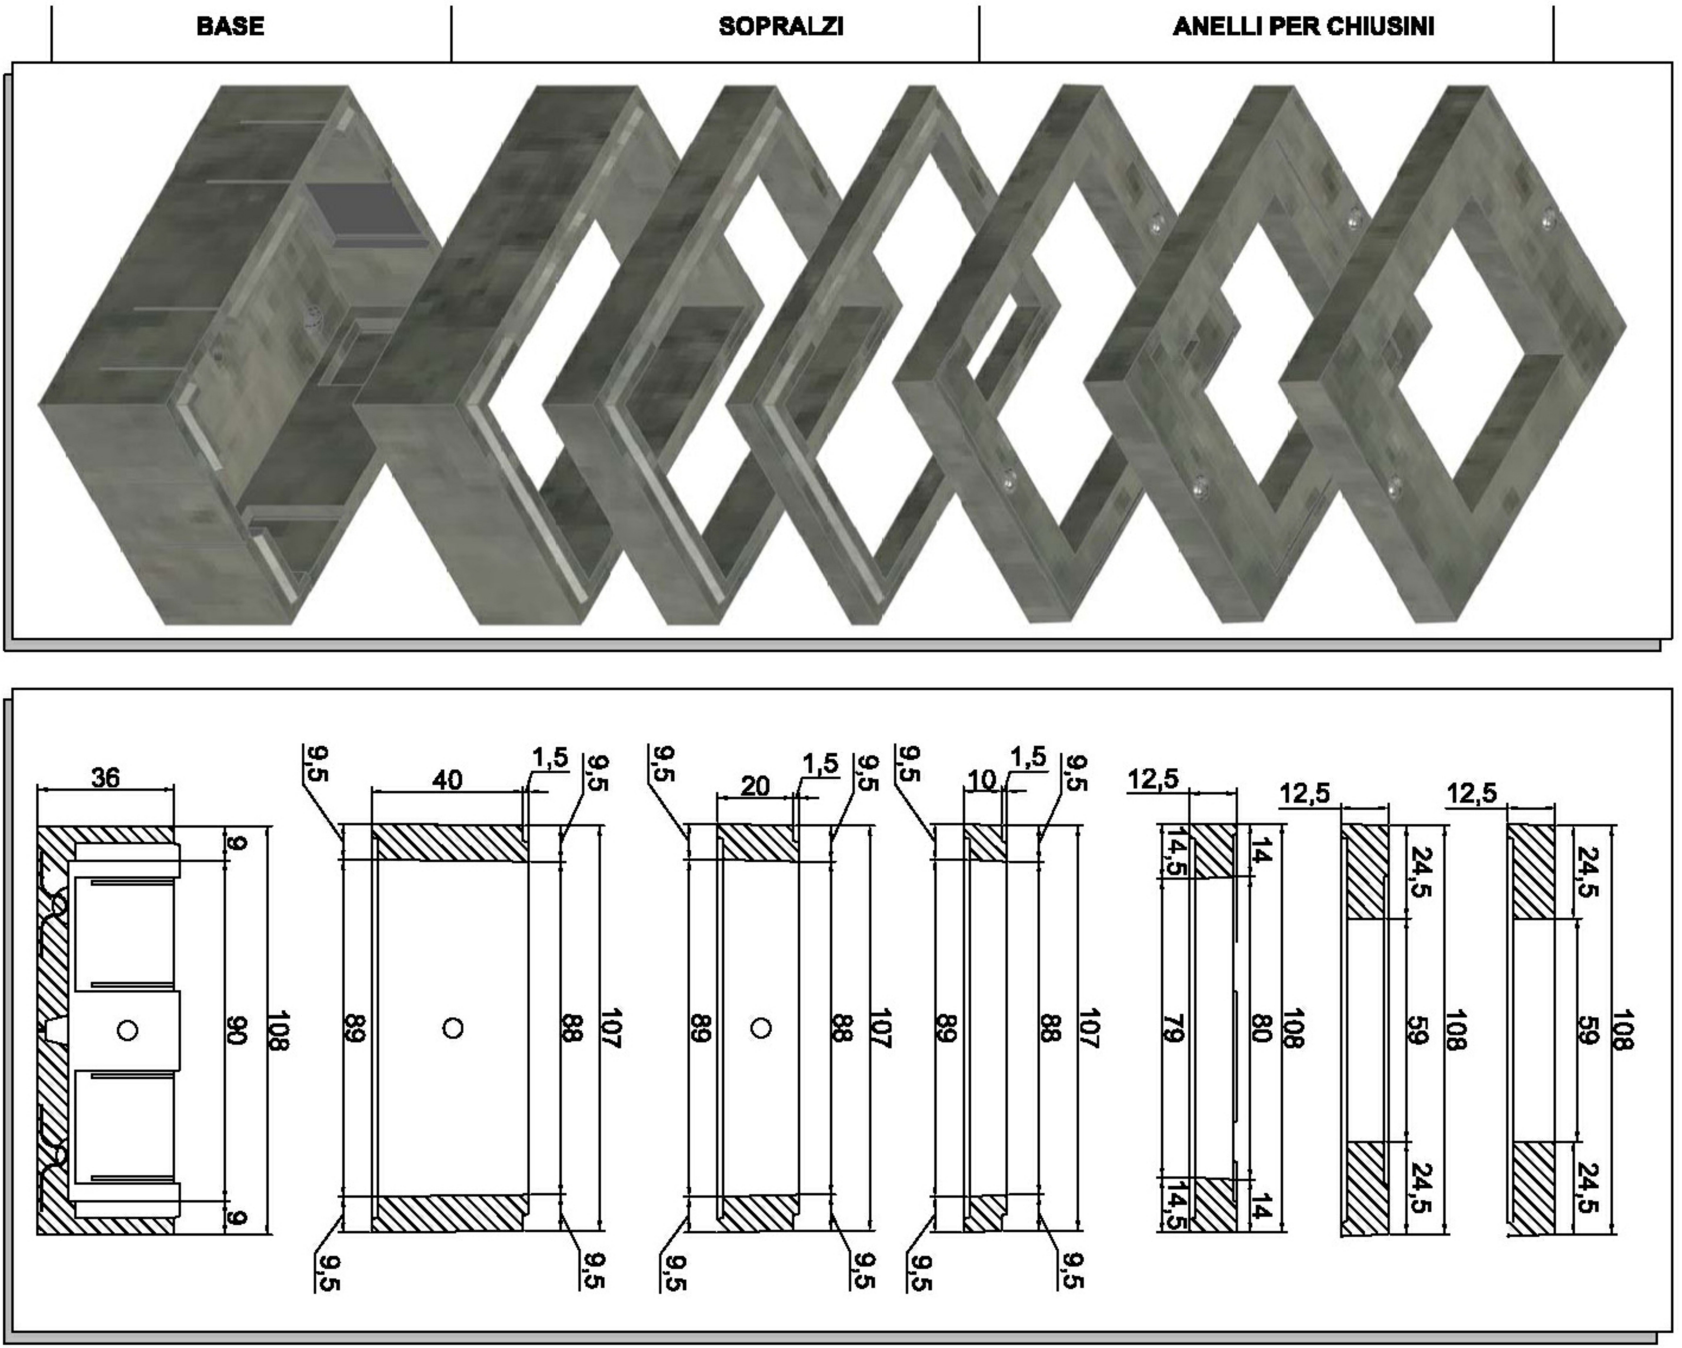


PREFABBRICATO DIM. INT. 125X80
scala 1:20

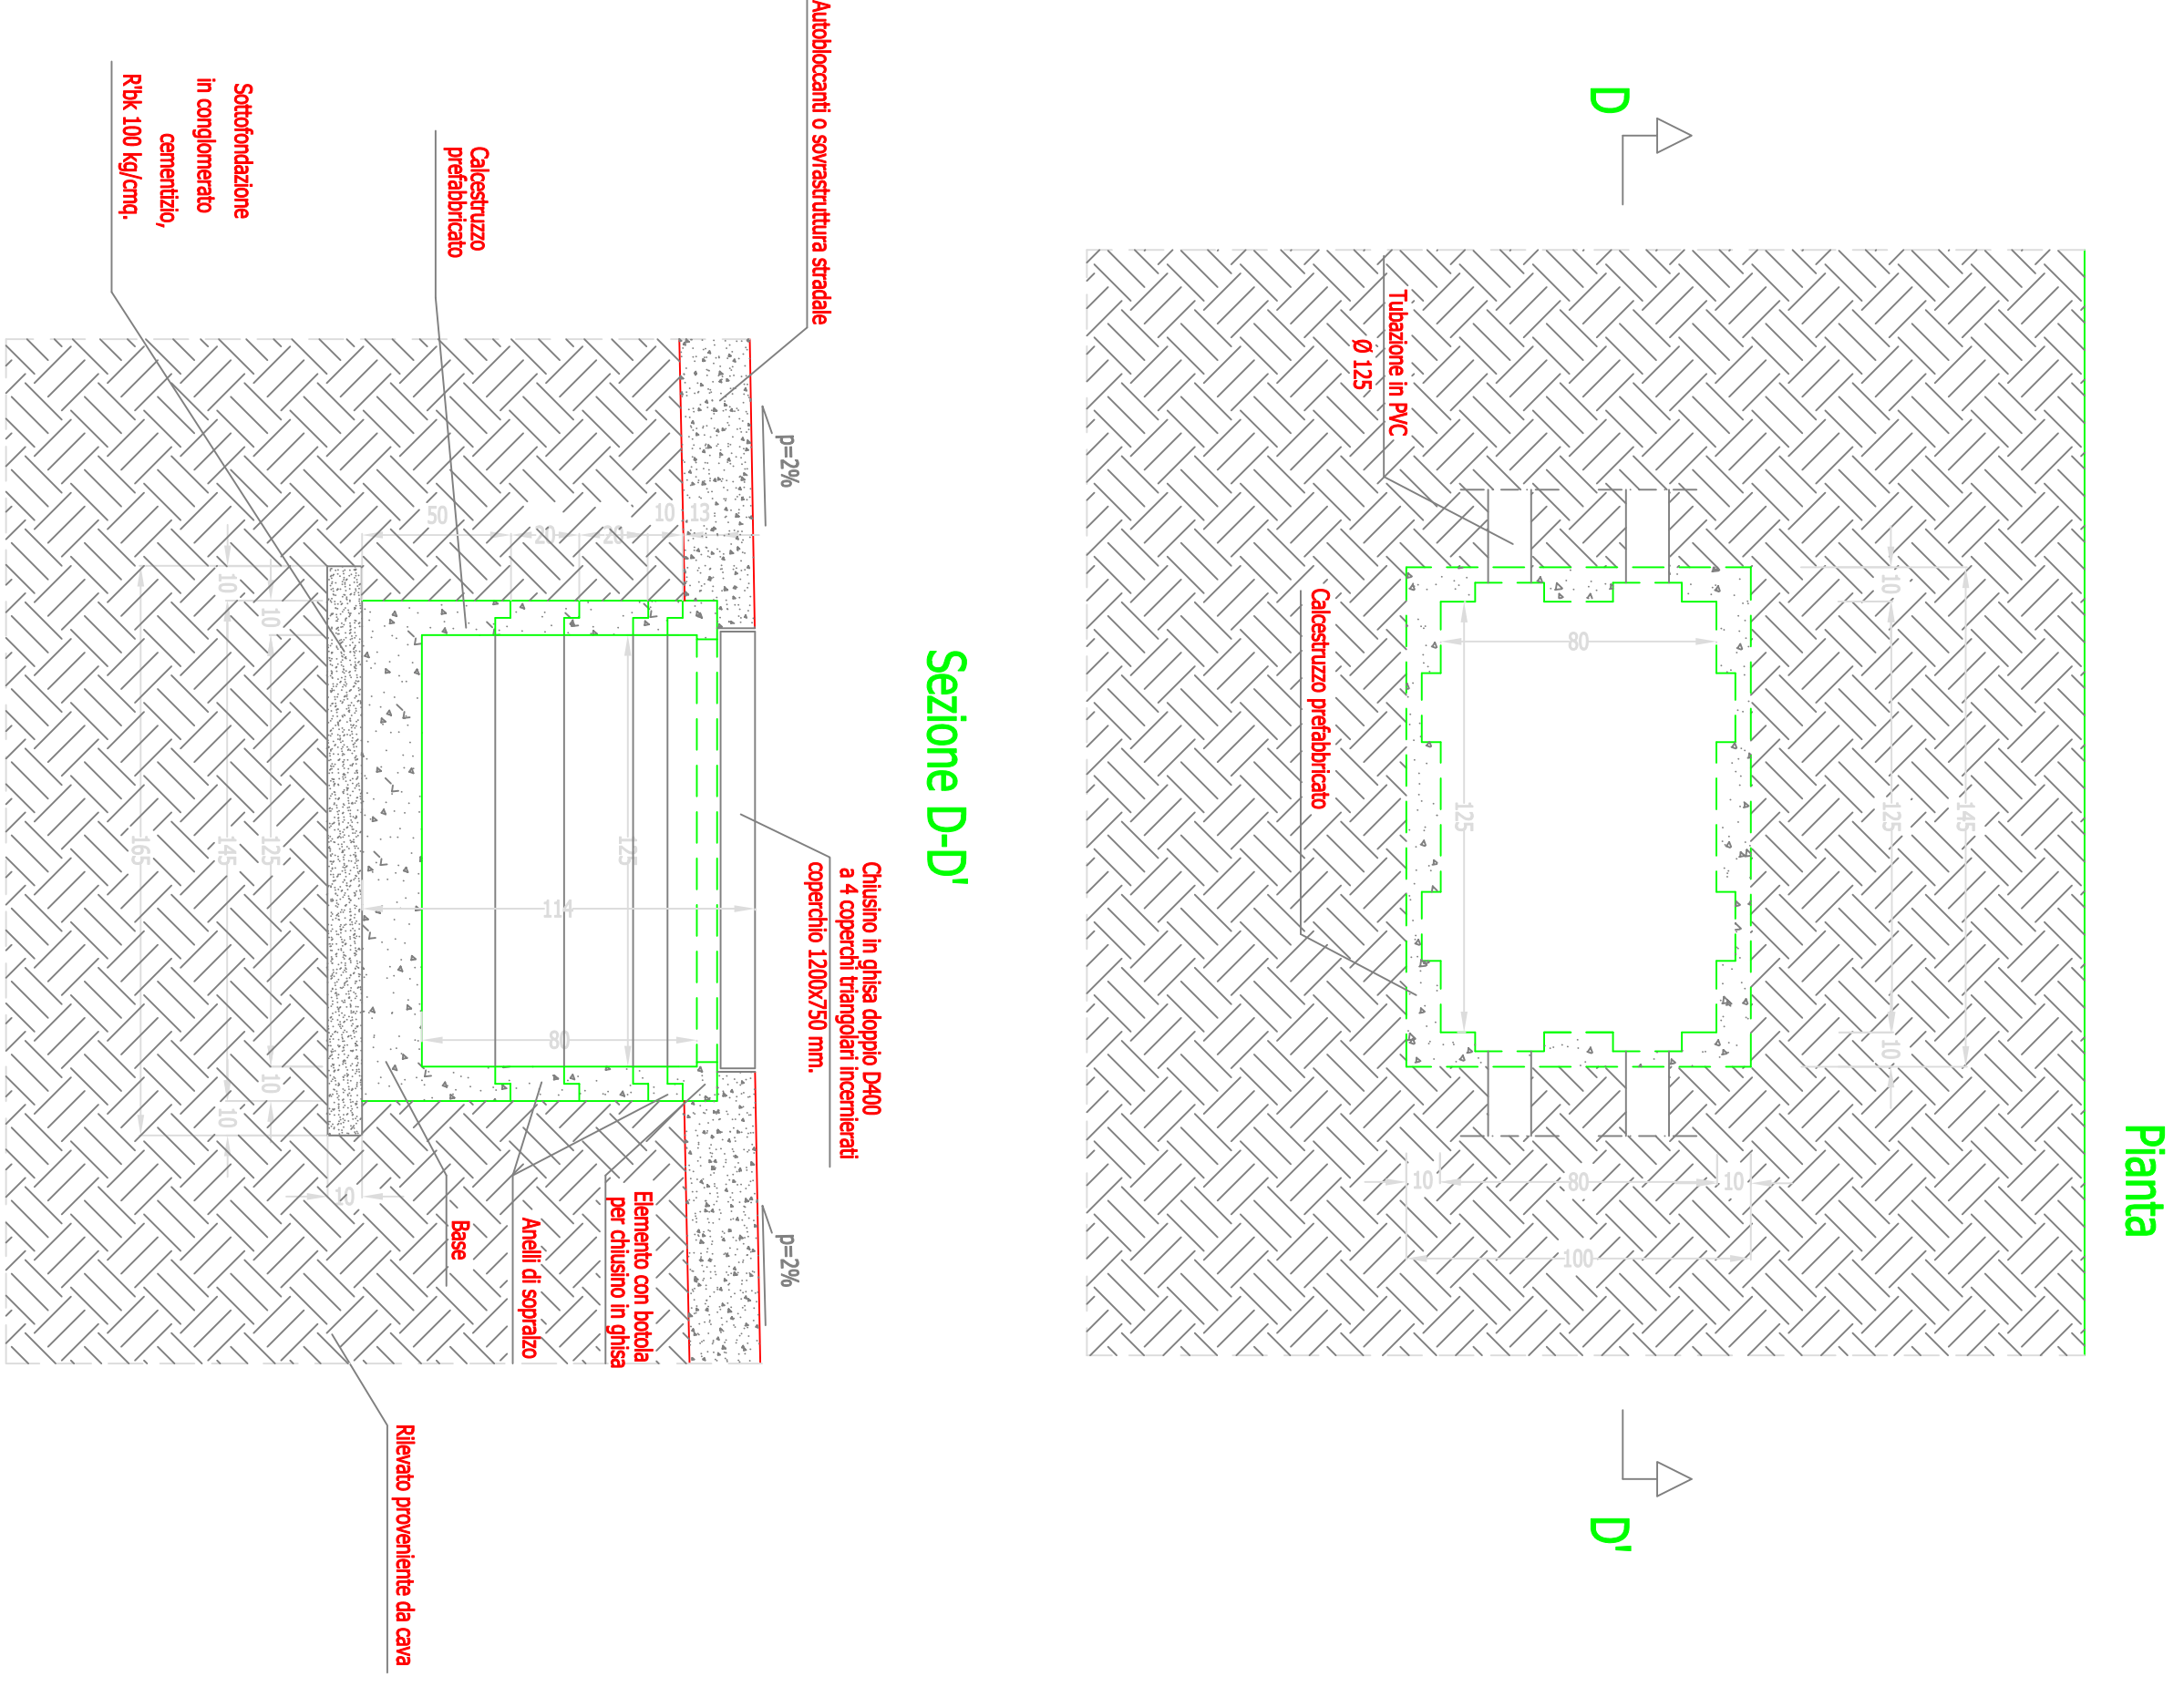

3BRICATO DIM. INT. 90X70
scala 1:20

[illegible]